
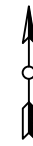


KEY:
 SITE BOUNDARY
 (CENTRELINE DENOTES BOUNDARY)

NOTES:



SITE LOCATION - NOT TO SCALE



3	MC	WB	JC	2024-05-07	BOUNDARY UPDATED
2	CT	BY APPD	JS	2022-10-19	BOUNDARY UPDATED
1	CT	BY APPD	JS	2022-10-18	FIRST ISSUE
ISSUE	DRAWN	CHKD	APPD	DATE	REVISION NOTES

PURPOSE	COORDINATES
PRELIMINARY	OSGB 1936
SCALE	DATUM
1:50,000 @A3	N/A
LAYOUT DRAWING	T-LAYOUT NO
N/A	N/A

PROJECT TITLE
CARN NA SAOBHAIDH WIND FARM




DRAWING TITLE
SITE BOUNDARY

RES DRAWING NUMBER	REV
04993-RES-LAY-DR-LE-001	3

THIS DRAWING IS THE PROPERTY OF RENEWABLE ENERGY SYSTEMS LIMITED AND NO REPRODUCTION MAY BE MADE IN WHOLE OR IN PART WITHOUT PERMISSION



BEAUFORT COURT,
EGG FARM LANE,
KINGS LANGLEY,
HERTS WD4 8LR, UK
TEL +44 (0) 1923 299200
WWW.RES-GROUP.COM

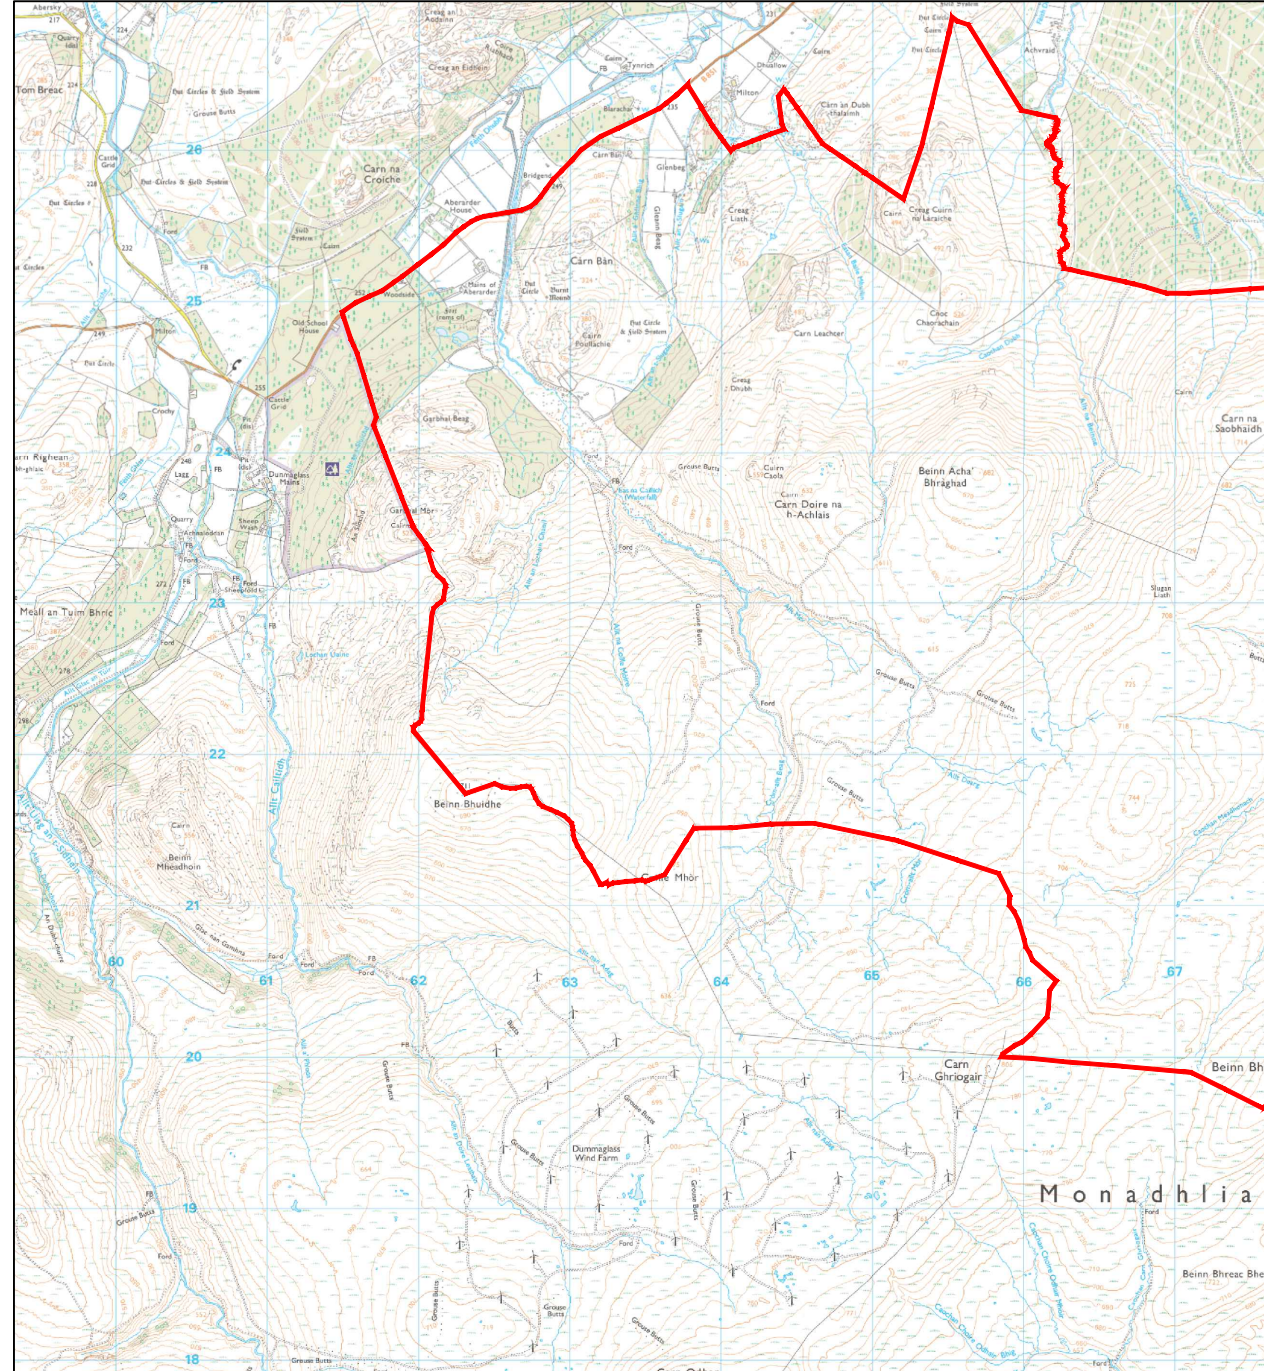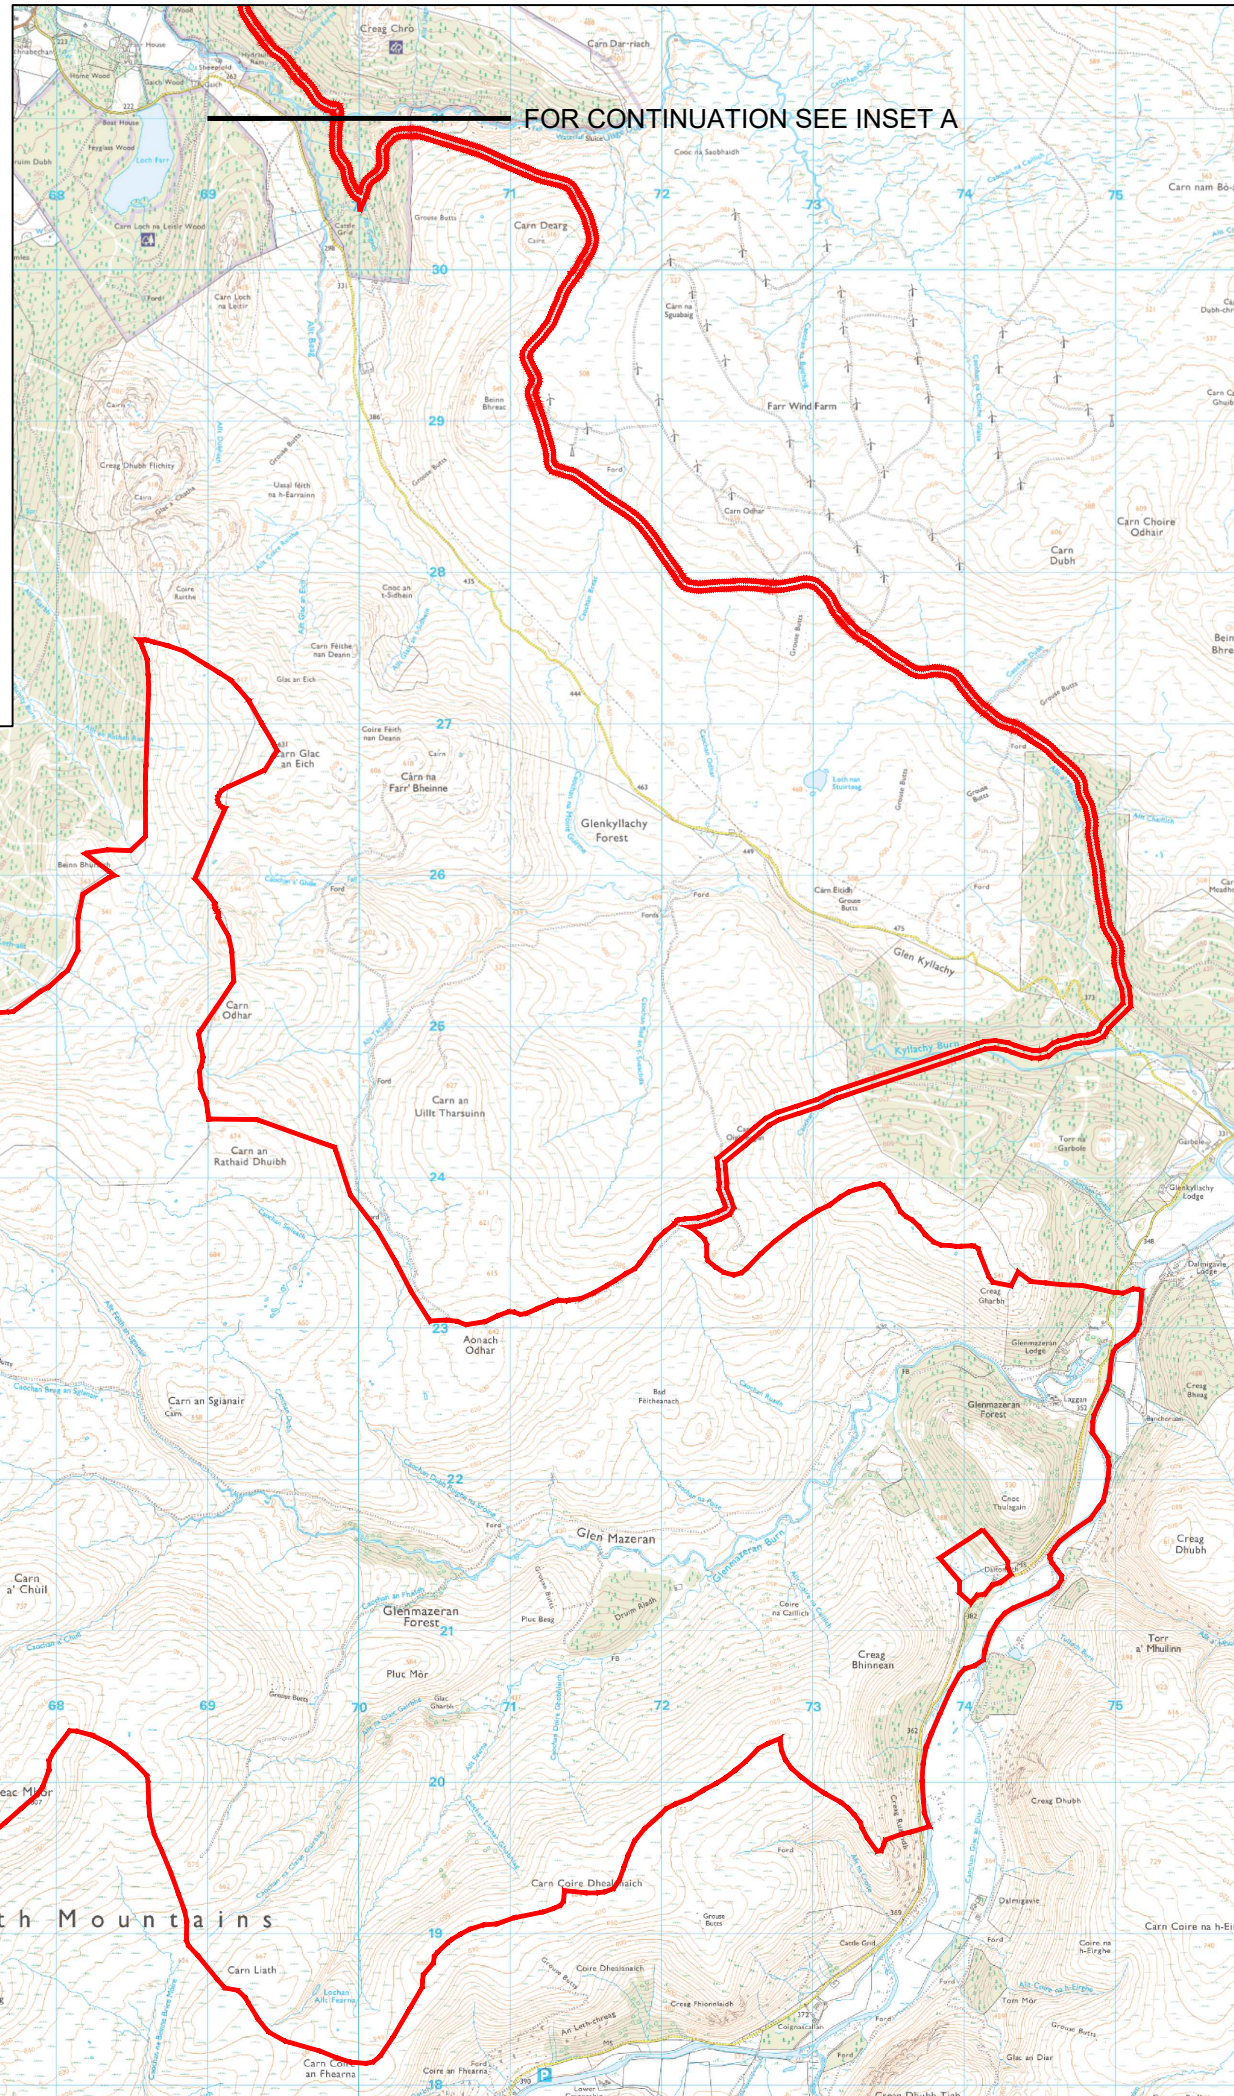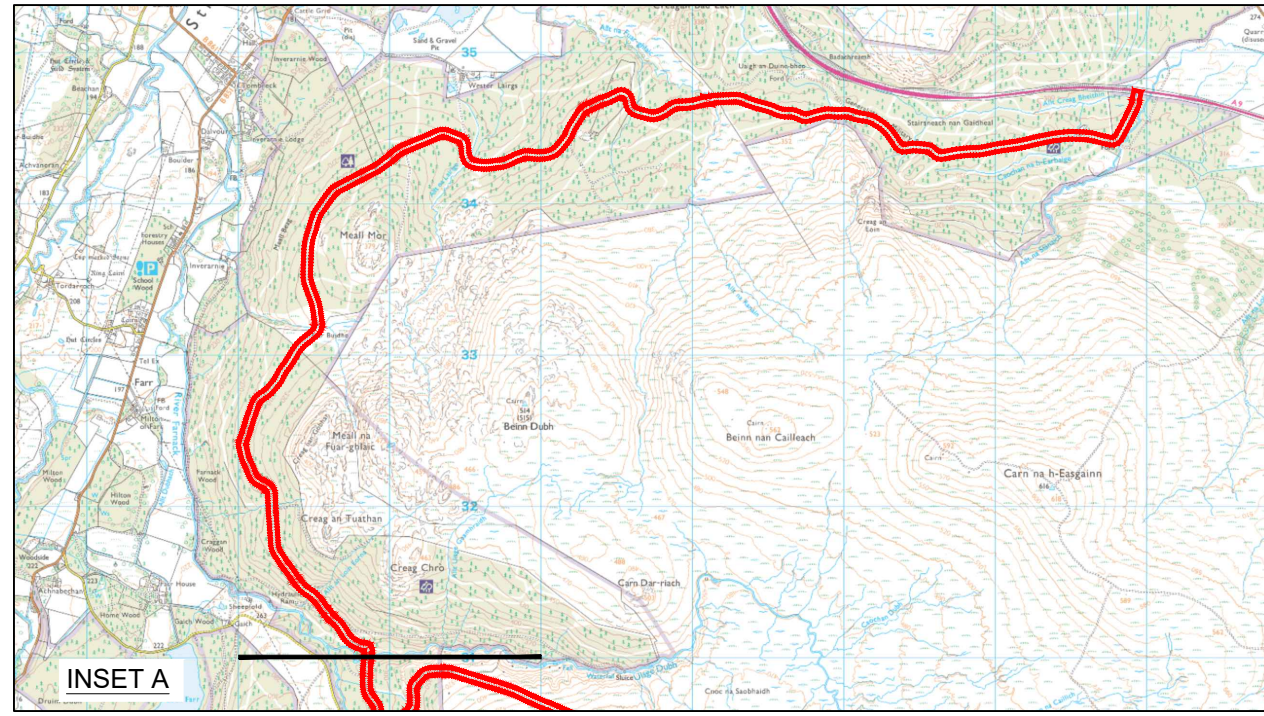

Monadhliath Mountains